

- Legend:
- Addressable fire alarm central
  - Smoke Detector
  - Heat Detector
  - Manual Call Point
  - Building Sounder
  - Cable 1 pairs 9/10 SYT1
  - Cable CR1 2x1.5mm<sup>2</sup>

GROUND FLOOR SCALE 1/250

Revision & Changes Following		Approval		Date		Name	
00	22/06/22	MIN	ISSUE FOR APPROVAL	22/06/22	NMA		
01							

Edition		MIN	22/06/22	Project		CORNING MARSHALL	
Check		NMA	22/06/22			QUICKSILVER Project - Basic Design	
Approval		MIN	22/06/22				


REV	00	Issue	Fire fighting detection General Layout	WPS REF	FD326-PE-ELC-50302-00	Long	1	Sheet	1
Scale	1/250	TAC		Client REF		REV	00	of	3
DATE	22/06/22	Weight		Document Title	D-3-2 - Fire fighting detection General Layout (FD326-PE-ELC-50302-00)				








  

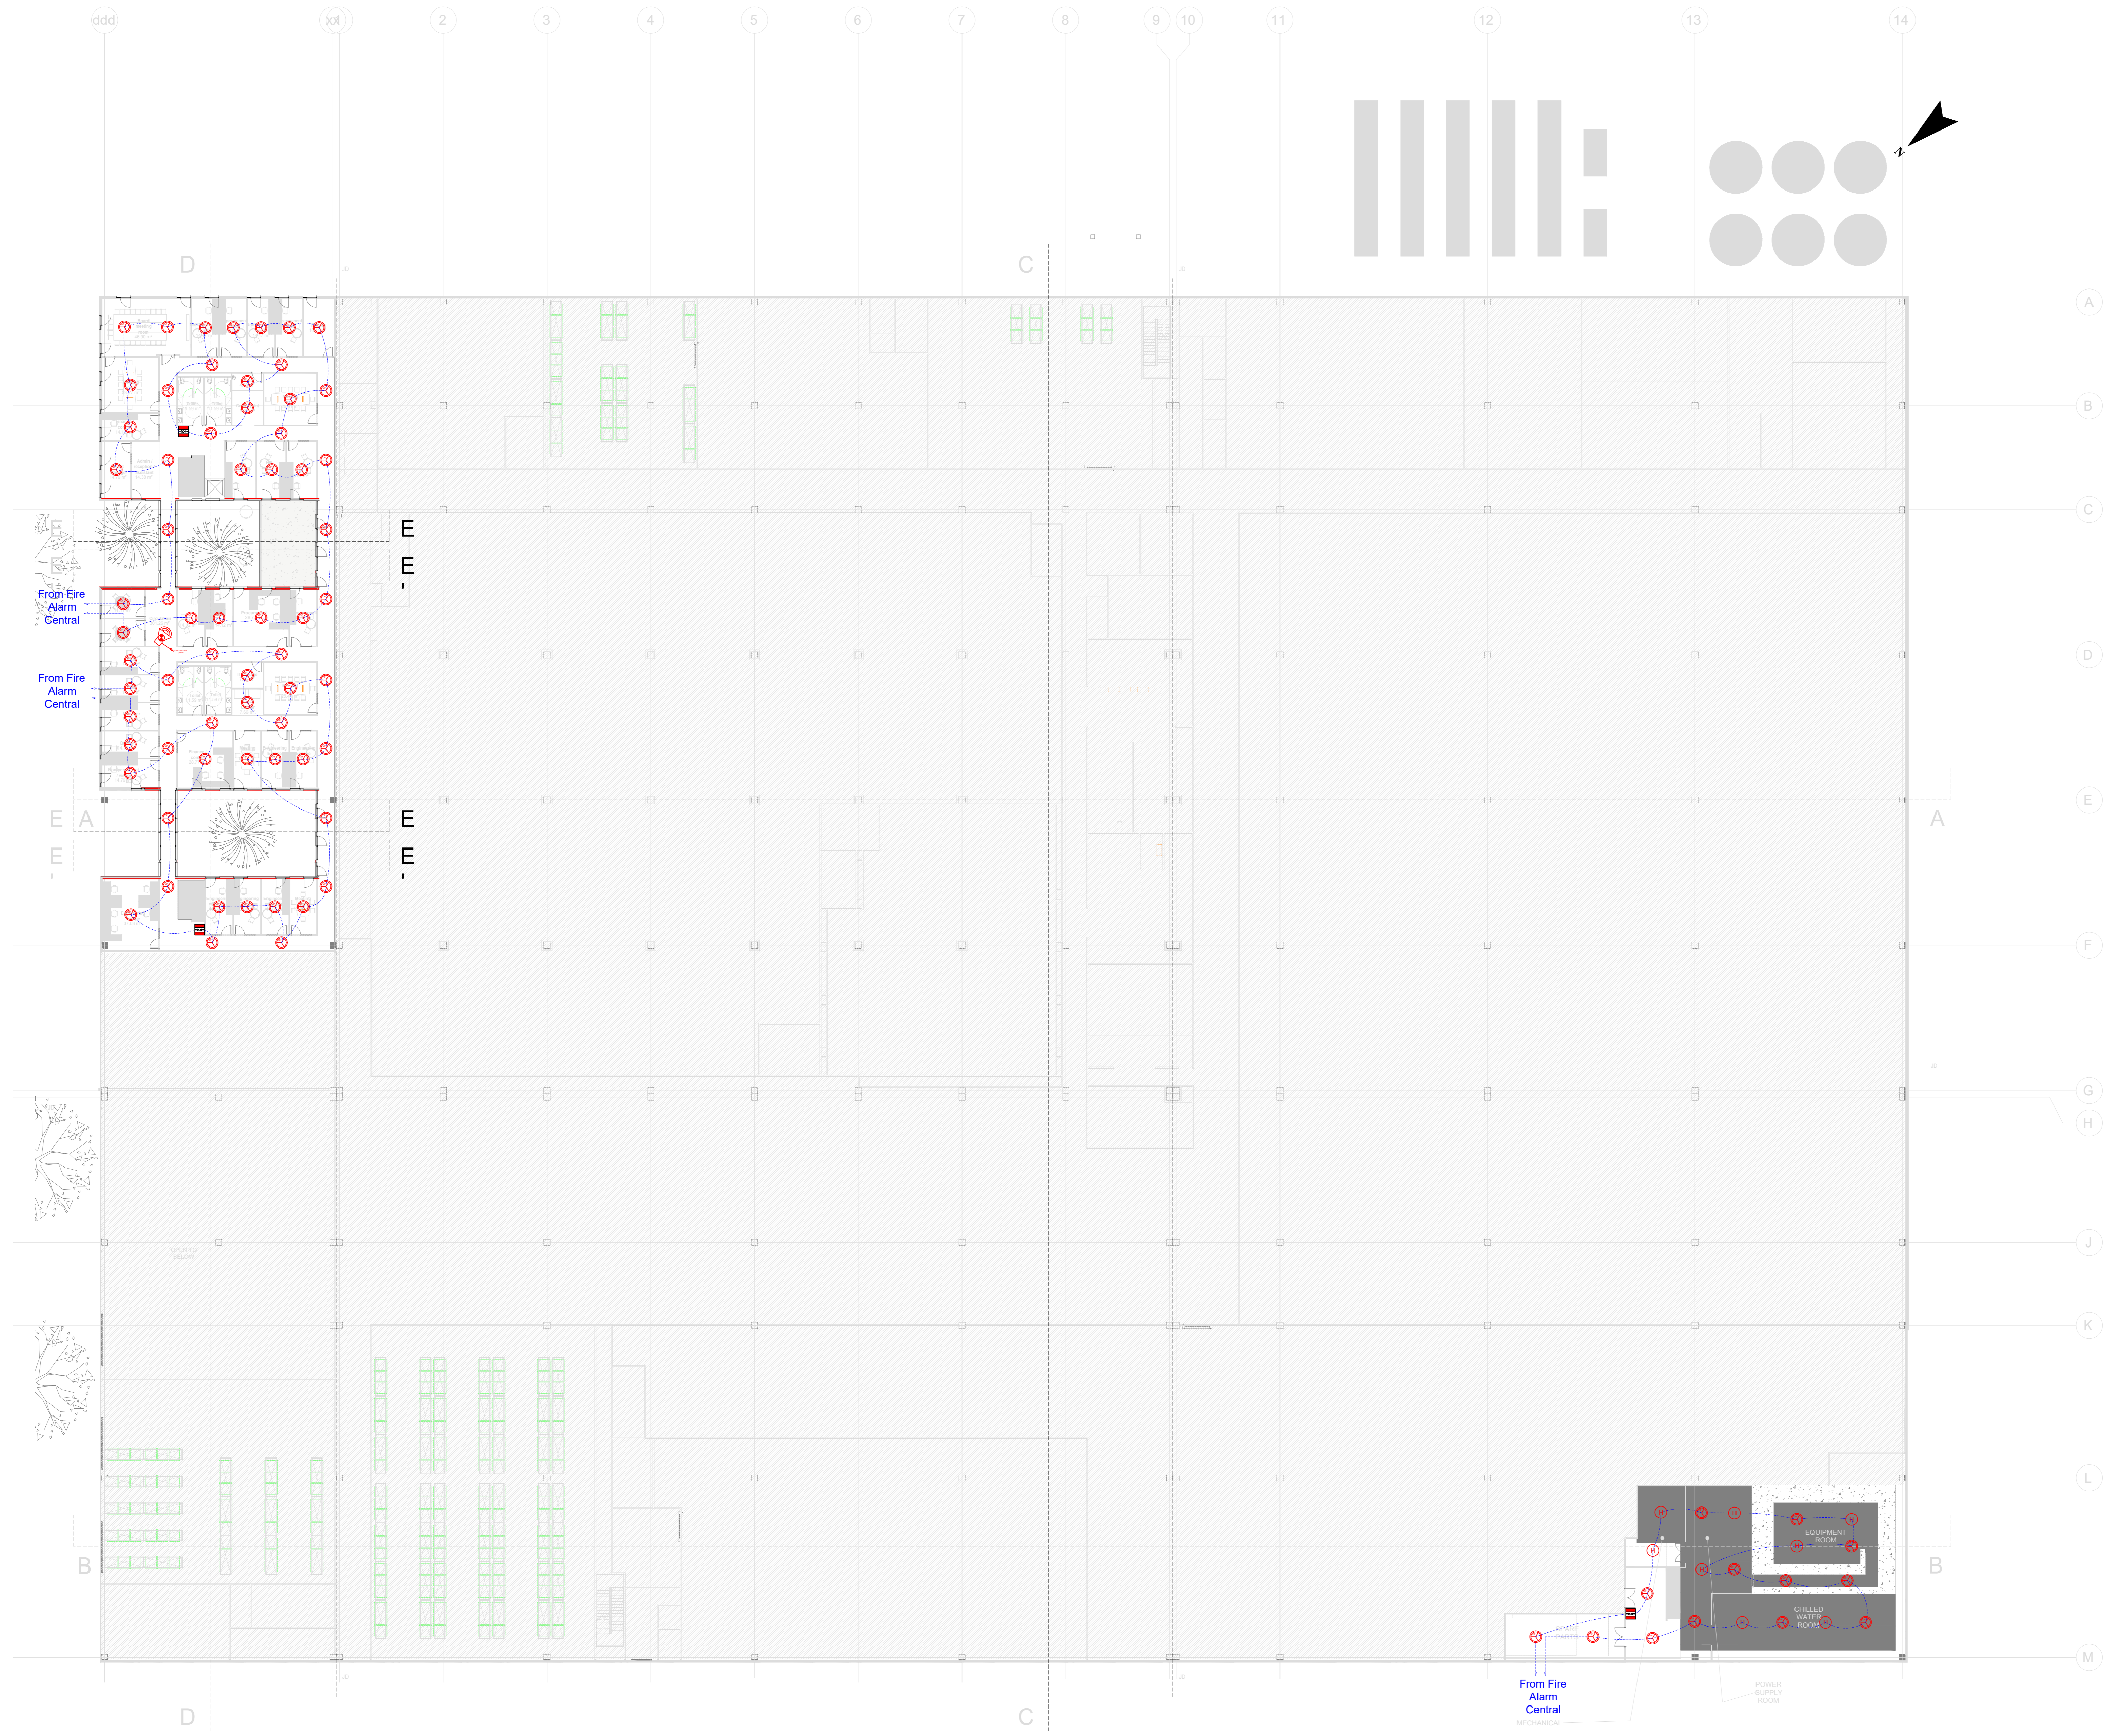Designer:

**CORNING**

**wsp**

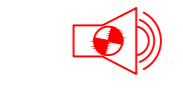

- Legend:
-  Addressable fire alarm central
  -  Smoke Detector
  -  Heat Detector
  -  Manual Call Point
  -  Building Sounder
  -  Cable 1 pairs 9/10 SYT1
  -  Cable CR1 2x1.5mm²

Revision	Date	Name	Quadrant, Description	Date	Name
00	22/06/22	MNL	ISSUE FOR APPROVAL	22/06/22	NWA

Owner: **CORNING**

Designer: **wsp**

Edition	MNL	22/06/22	Project:
Check	NWA	22/06/22	<b>CORNING MARSHALL</b>
Approval	MNL	22/06/22	<b>QUICKSILVER Project - Basic Design</b>


REV	Issued by	Description	WPS REF	Long	Sheet
00		Fire fighting detection General Layout	FD0206-PE-ELC-50302-00	2	2

Scale	TAC	DTY	Material	Client REF	REV	of
1/250	---	---	---	---	00	3





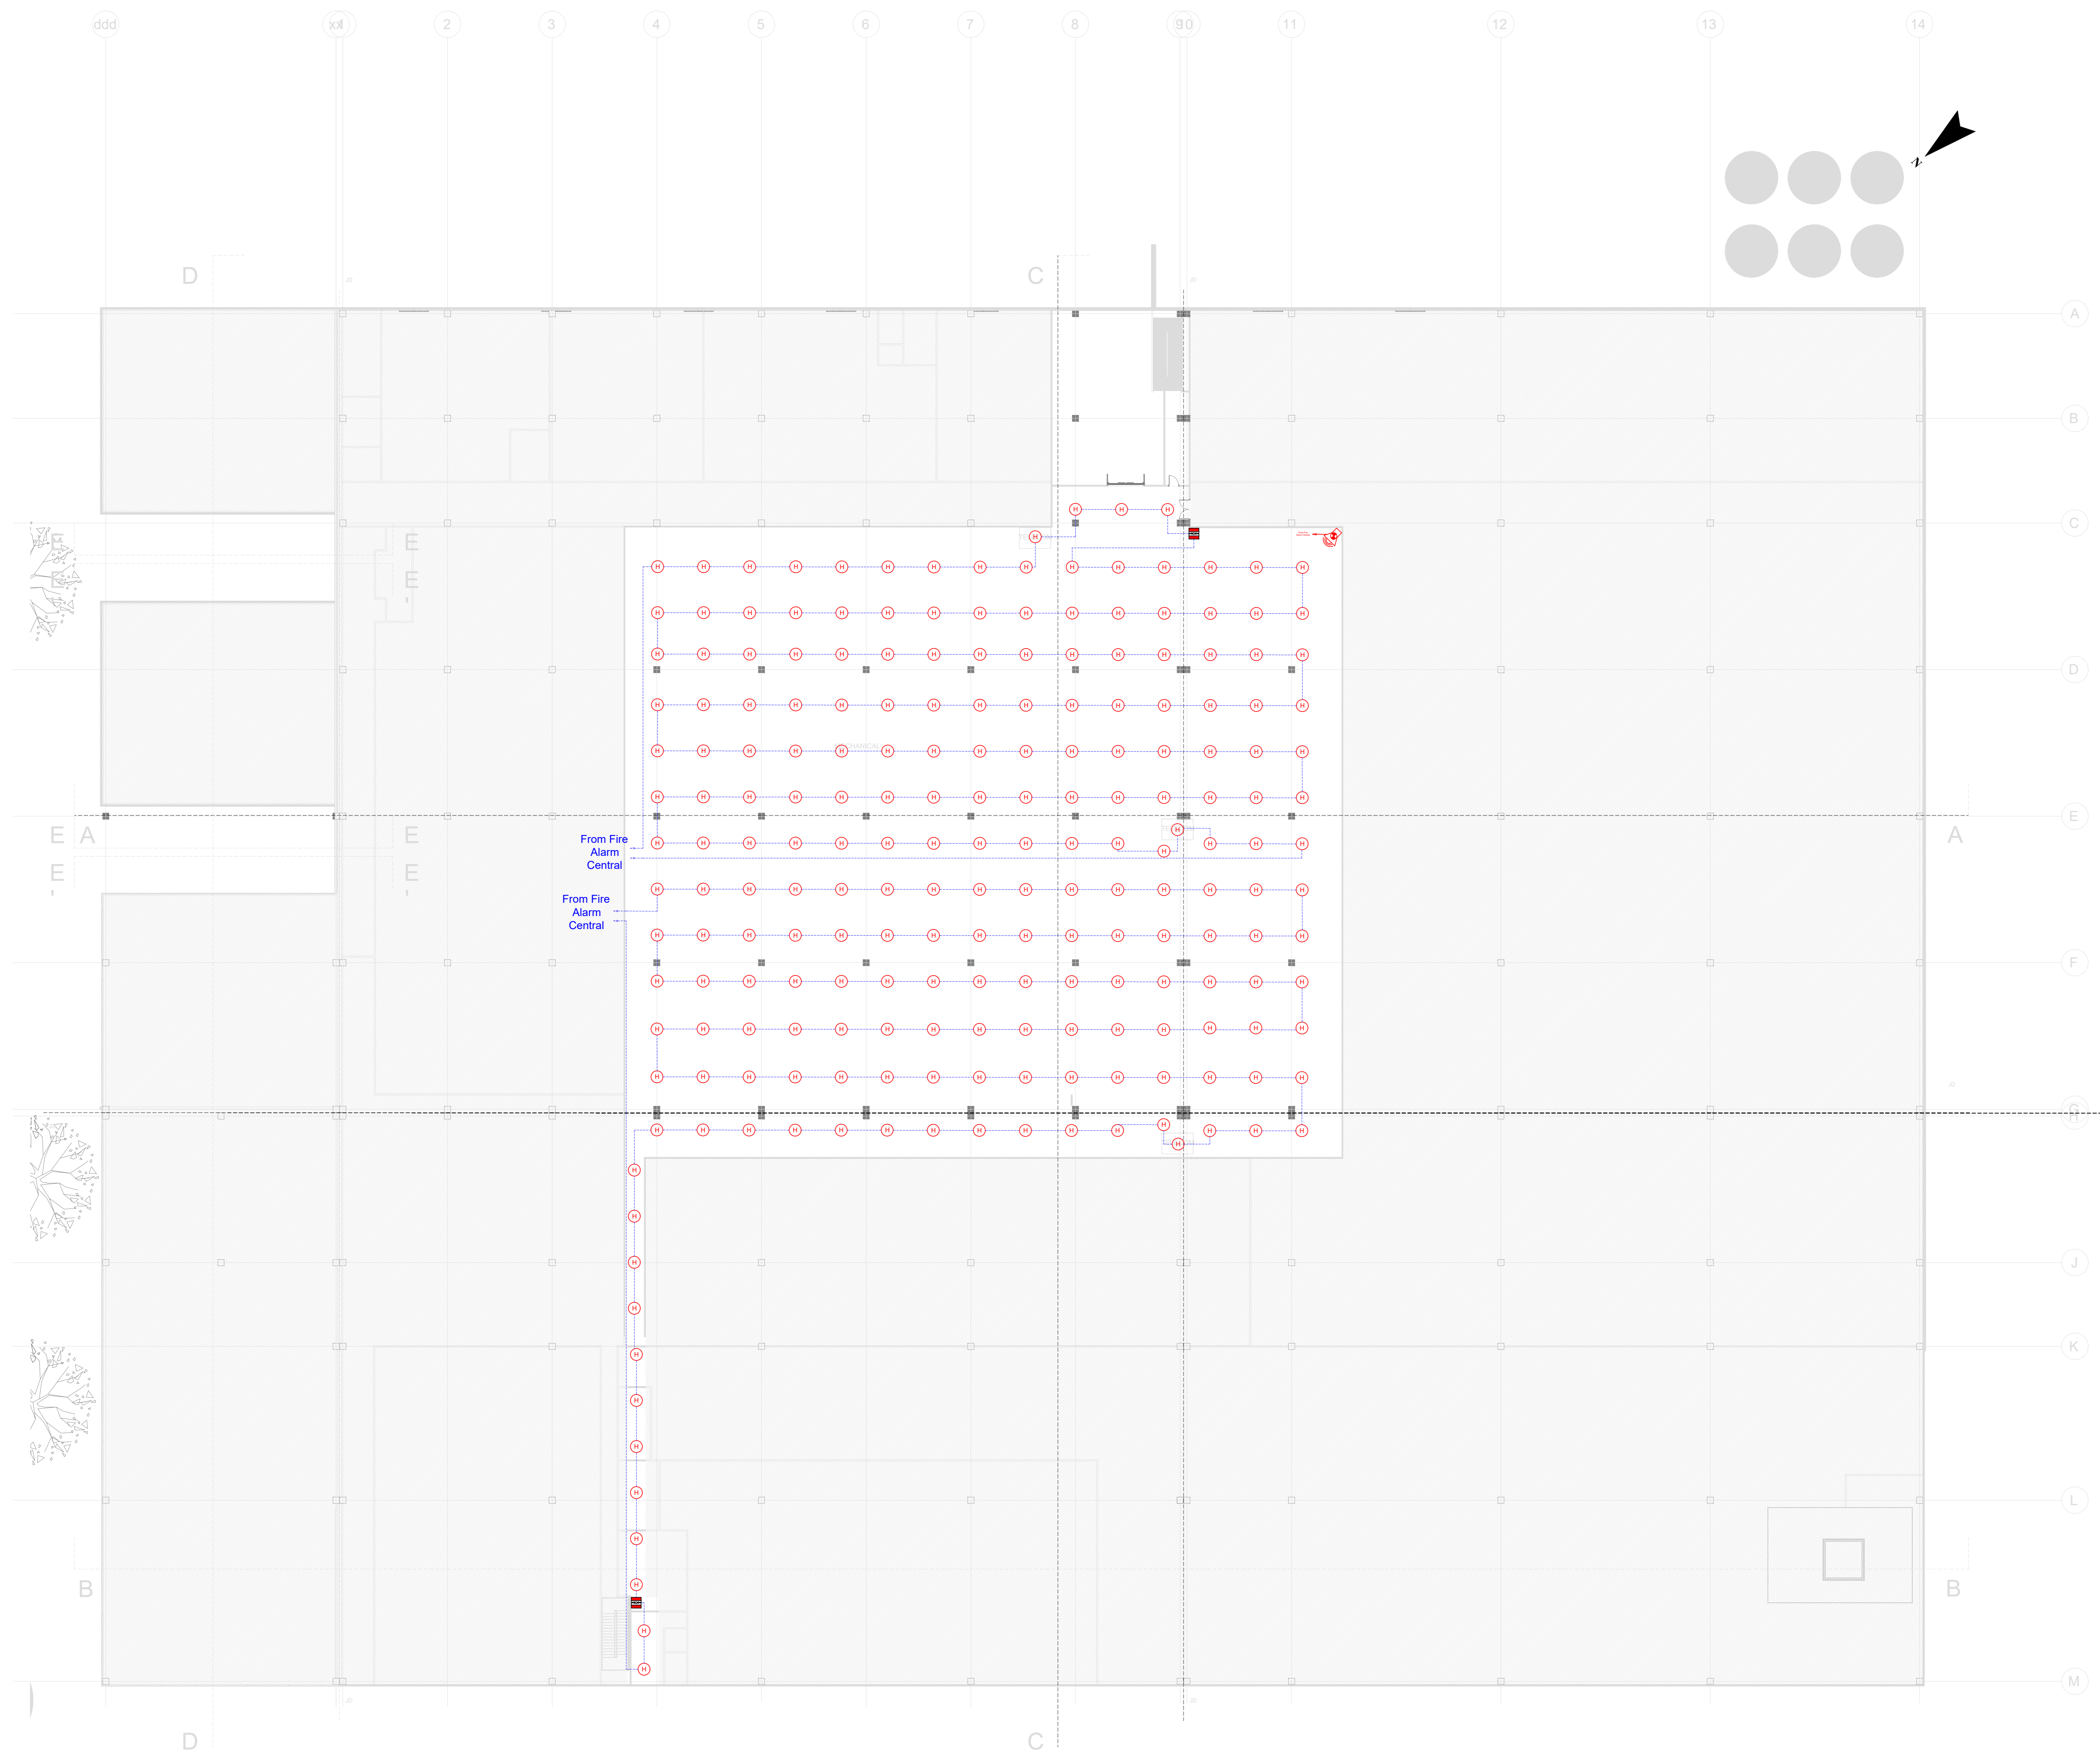


SIZE: A3 Weight: --- kg Th weight: --- kg Document Title: D-3-2 - Fire fighting detection General Layout (FD0206-PE-ELC-50302-00)

WPS118B (rev) THIRD ANGLE PROJECTION

FIRST FLOOR SCALE 1/250

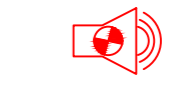

Legend:

-  Addressable fire alarm central
-  Smoke Detector
-  Heat Detector
-  Manual Call Point
-  Building Sounder
-  Cable 1 pairs 9/10 SYT1
-  Cable CR1 2x1.5mm²

SECOND FLOOR SCALE 1/250

Revision & Changes Following:					
00	22/06/22	MML	ISSUE FOR APPROVAL	22/06/22	NMA
Revision	Date	Name	Quadrant, Description	Date	Name
Owner:					
<b>CORNING</b>					
Designer:					
<b>wsp</b>					
<b>CORNING MARSHALL</b>					
<b>QUICKSILVER Project - Basic Design</b>					
REV	Issue	Issue	Issue	Issue	Issue
00	Fire fighting detection General Layout	WPS REF	PROJ06-PE-ELC-50302-00	Long	3
Scale	1/250	Client REF	---	REV	00
DATE	22/06/22	THIRD ANGLE PROJECTION		Document Title	D-3-2- Fire fighting detection General Layout (PROJ06-PE-ELC-50302-00)